














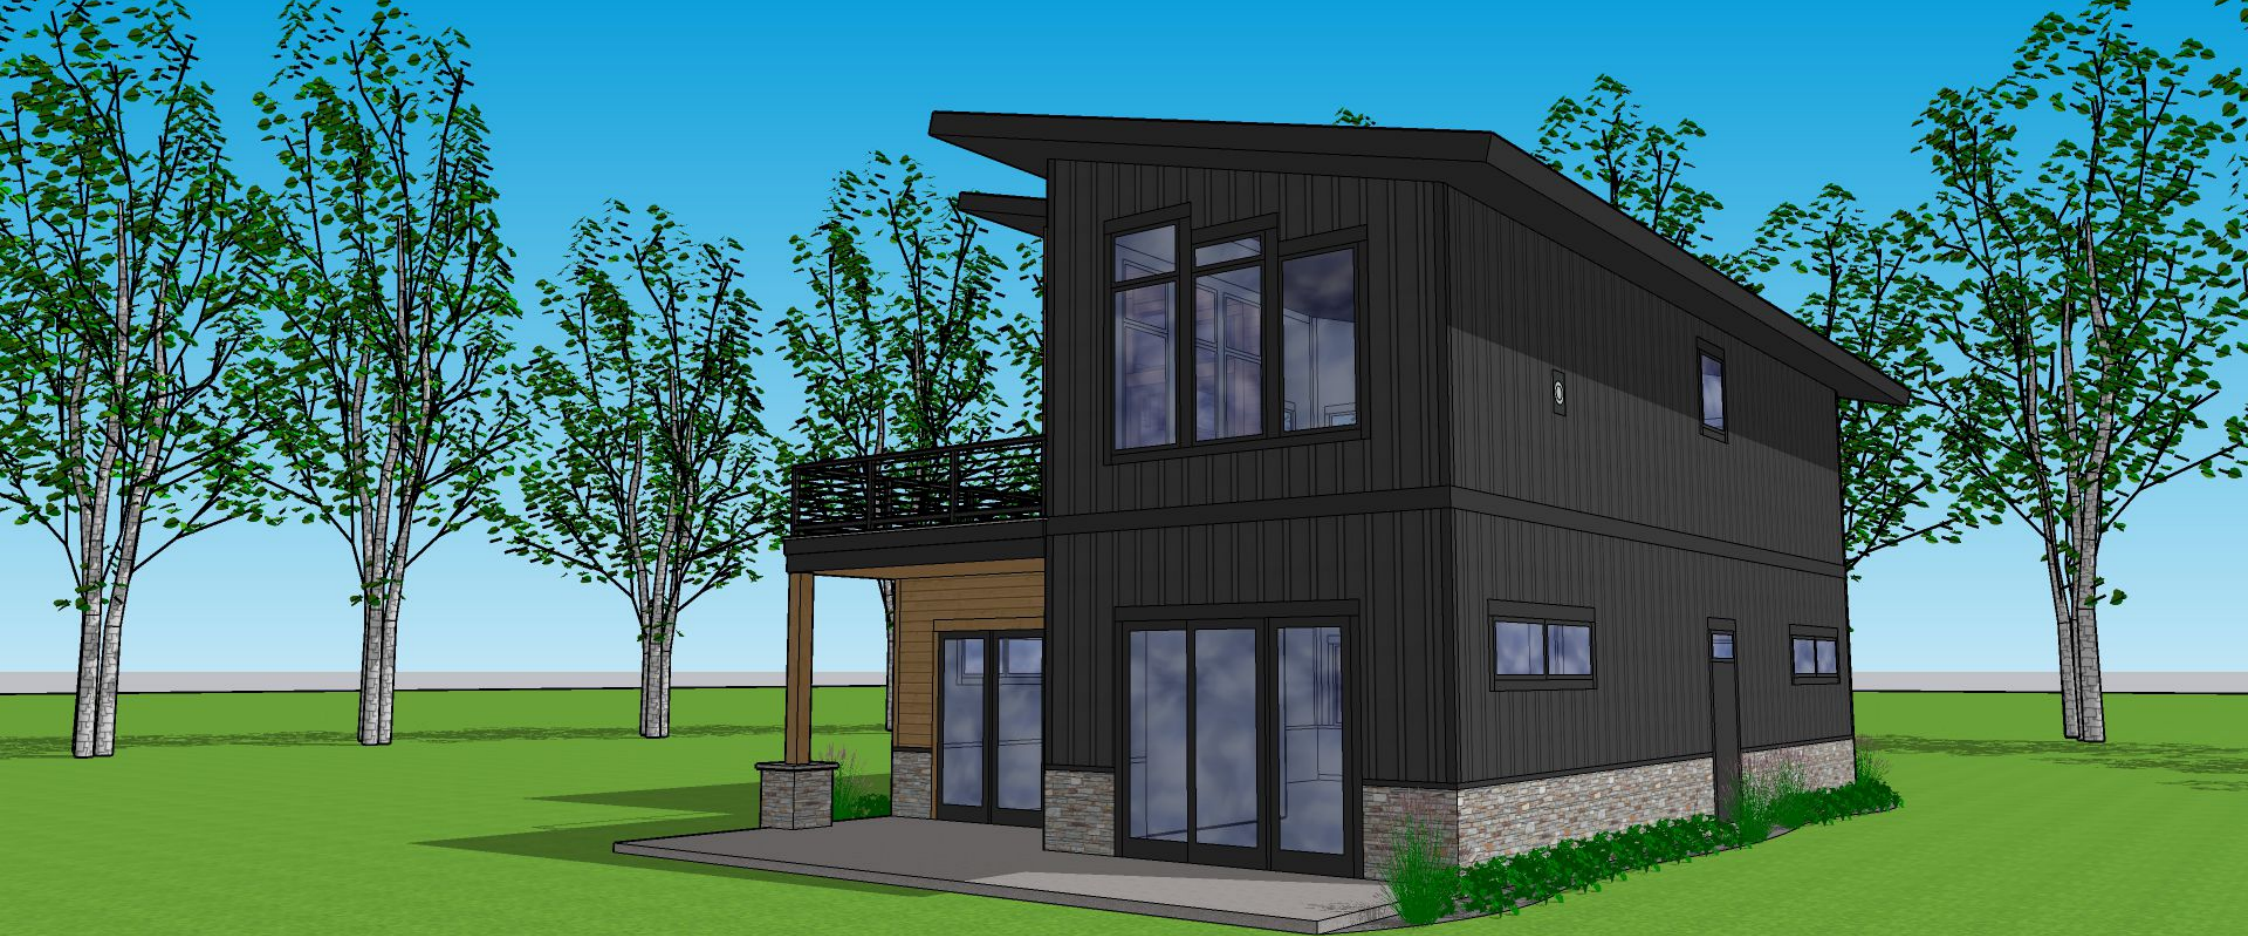






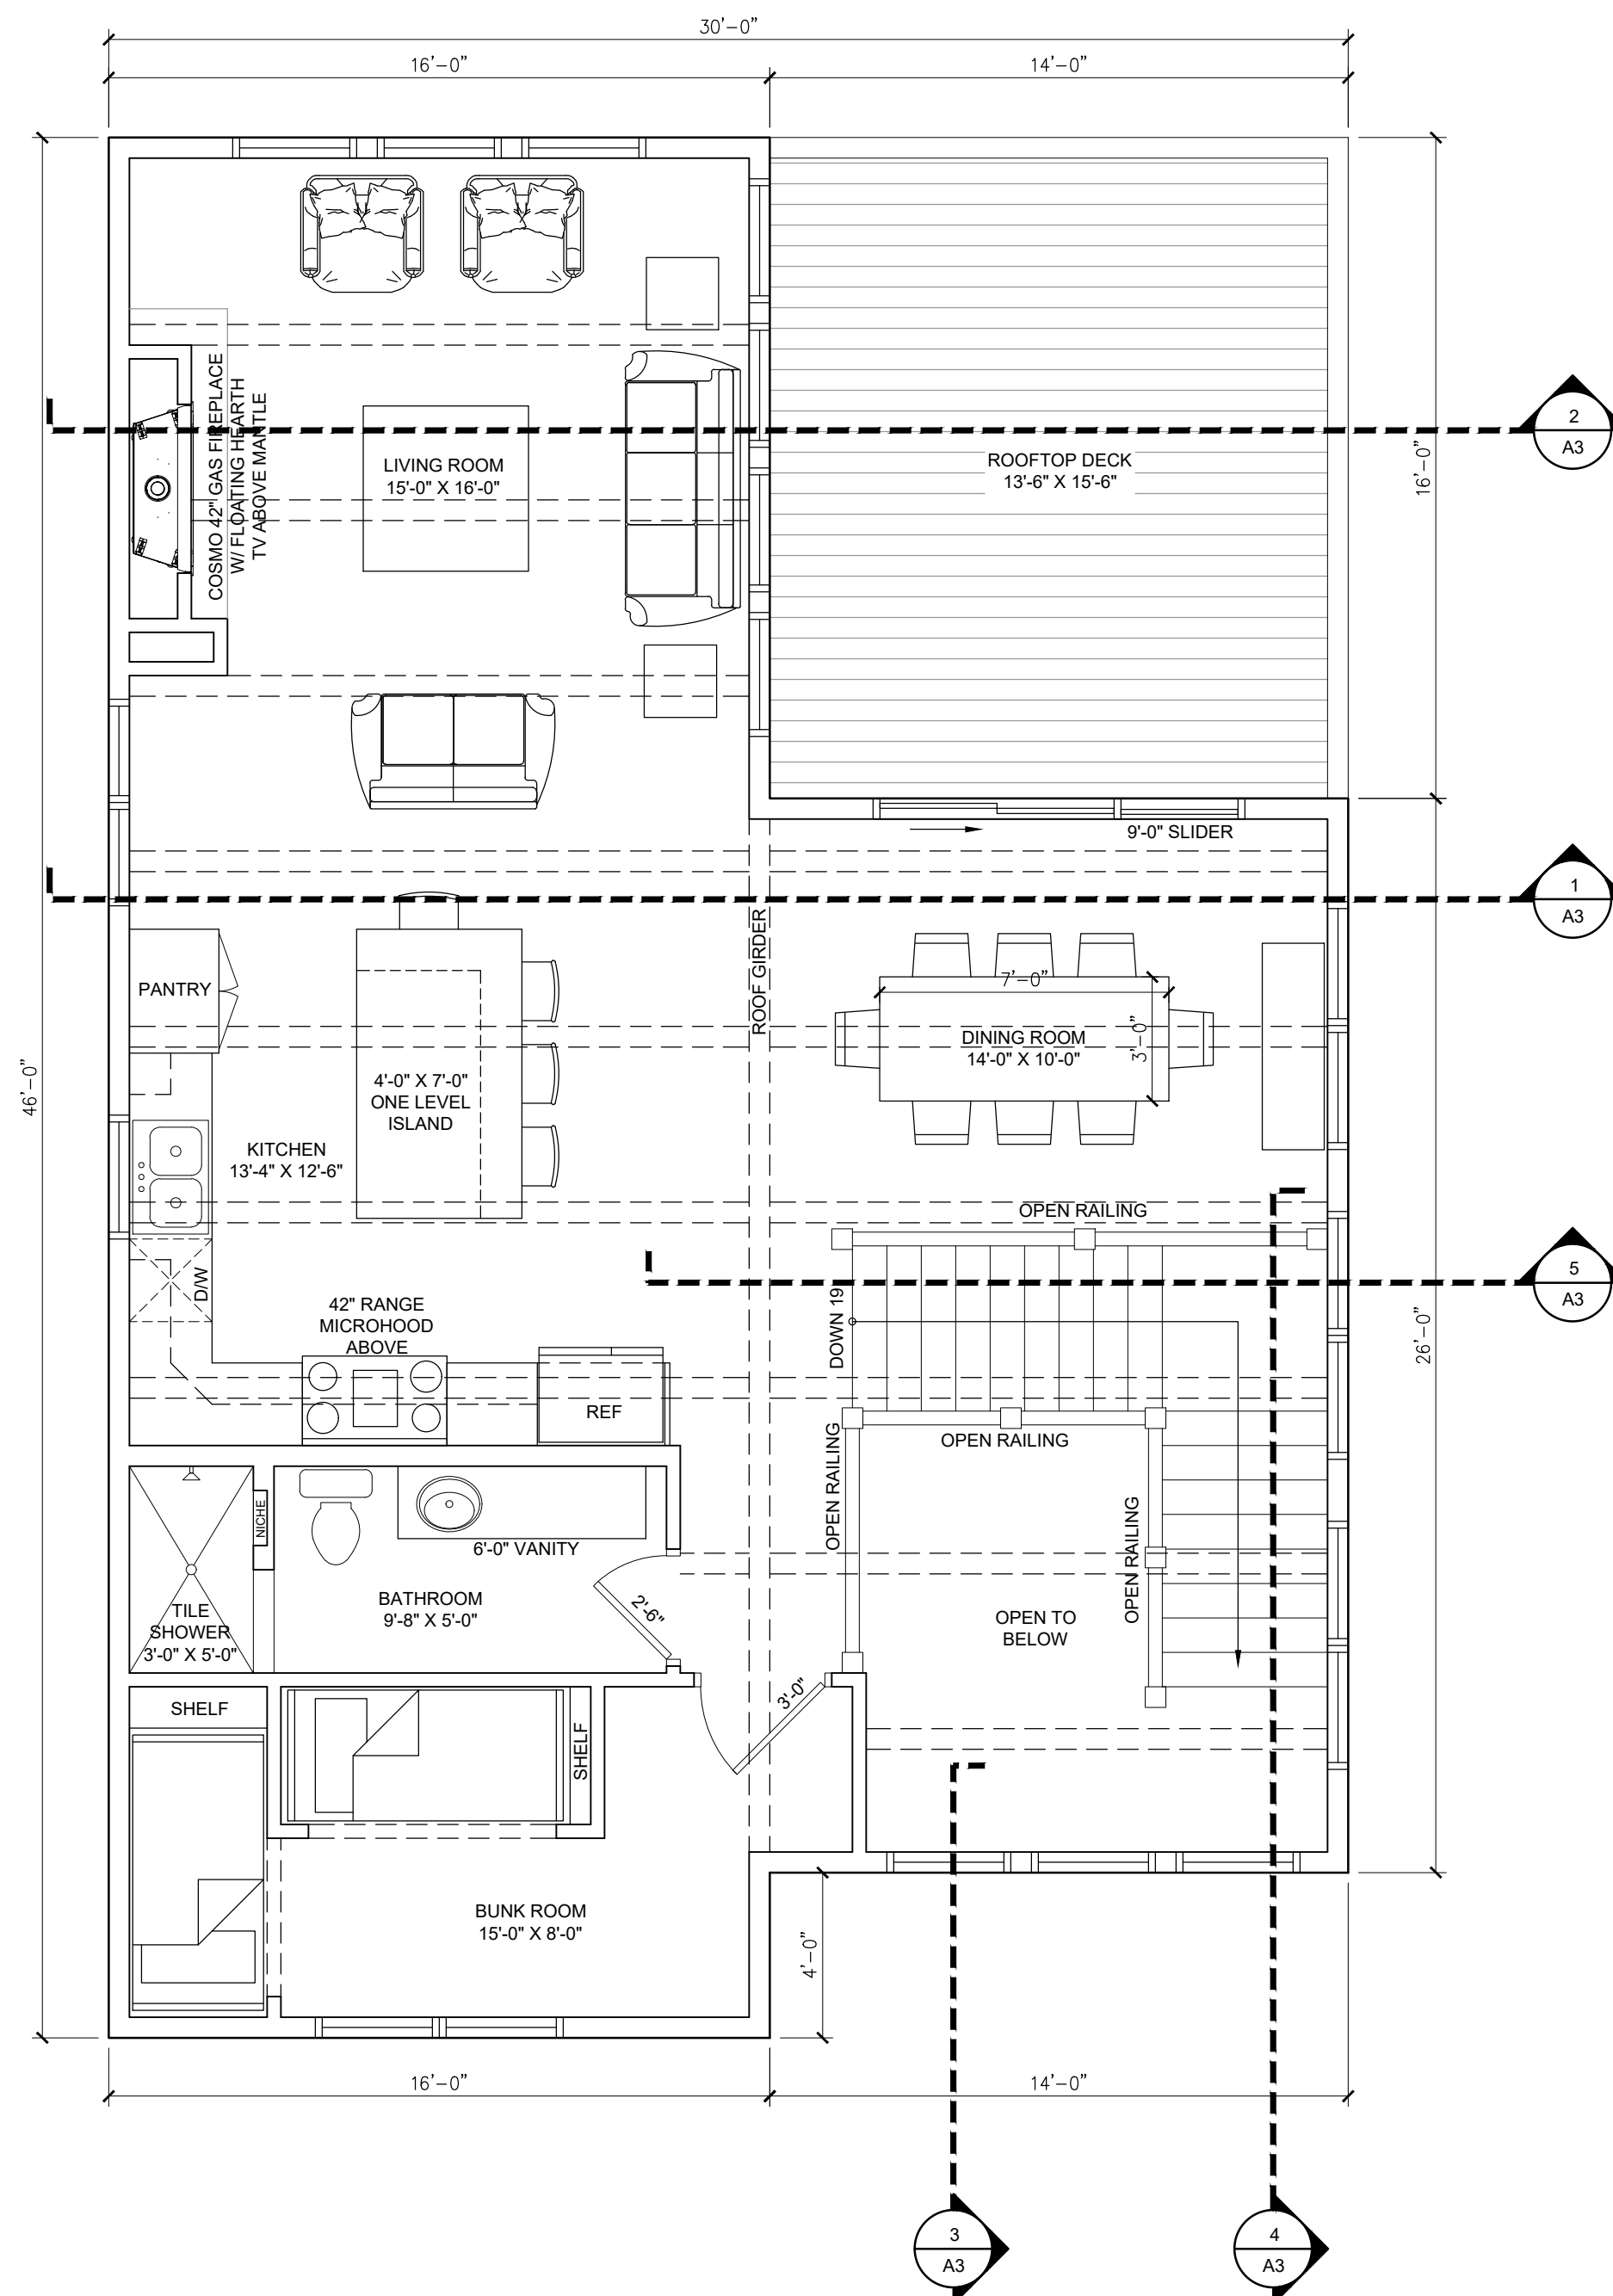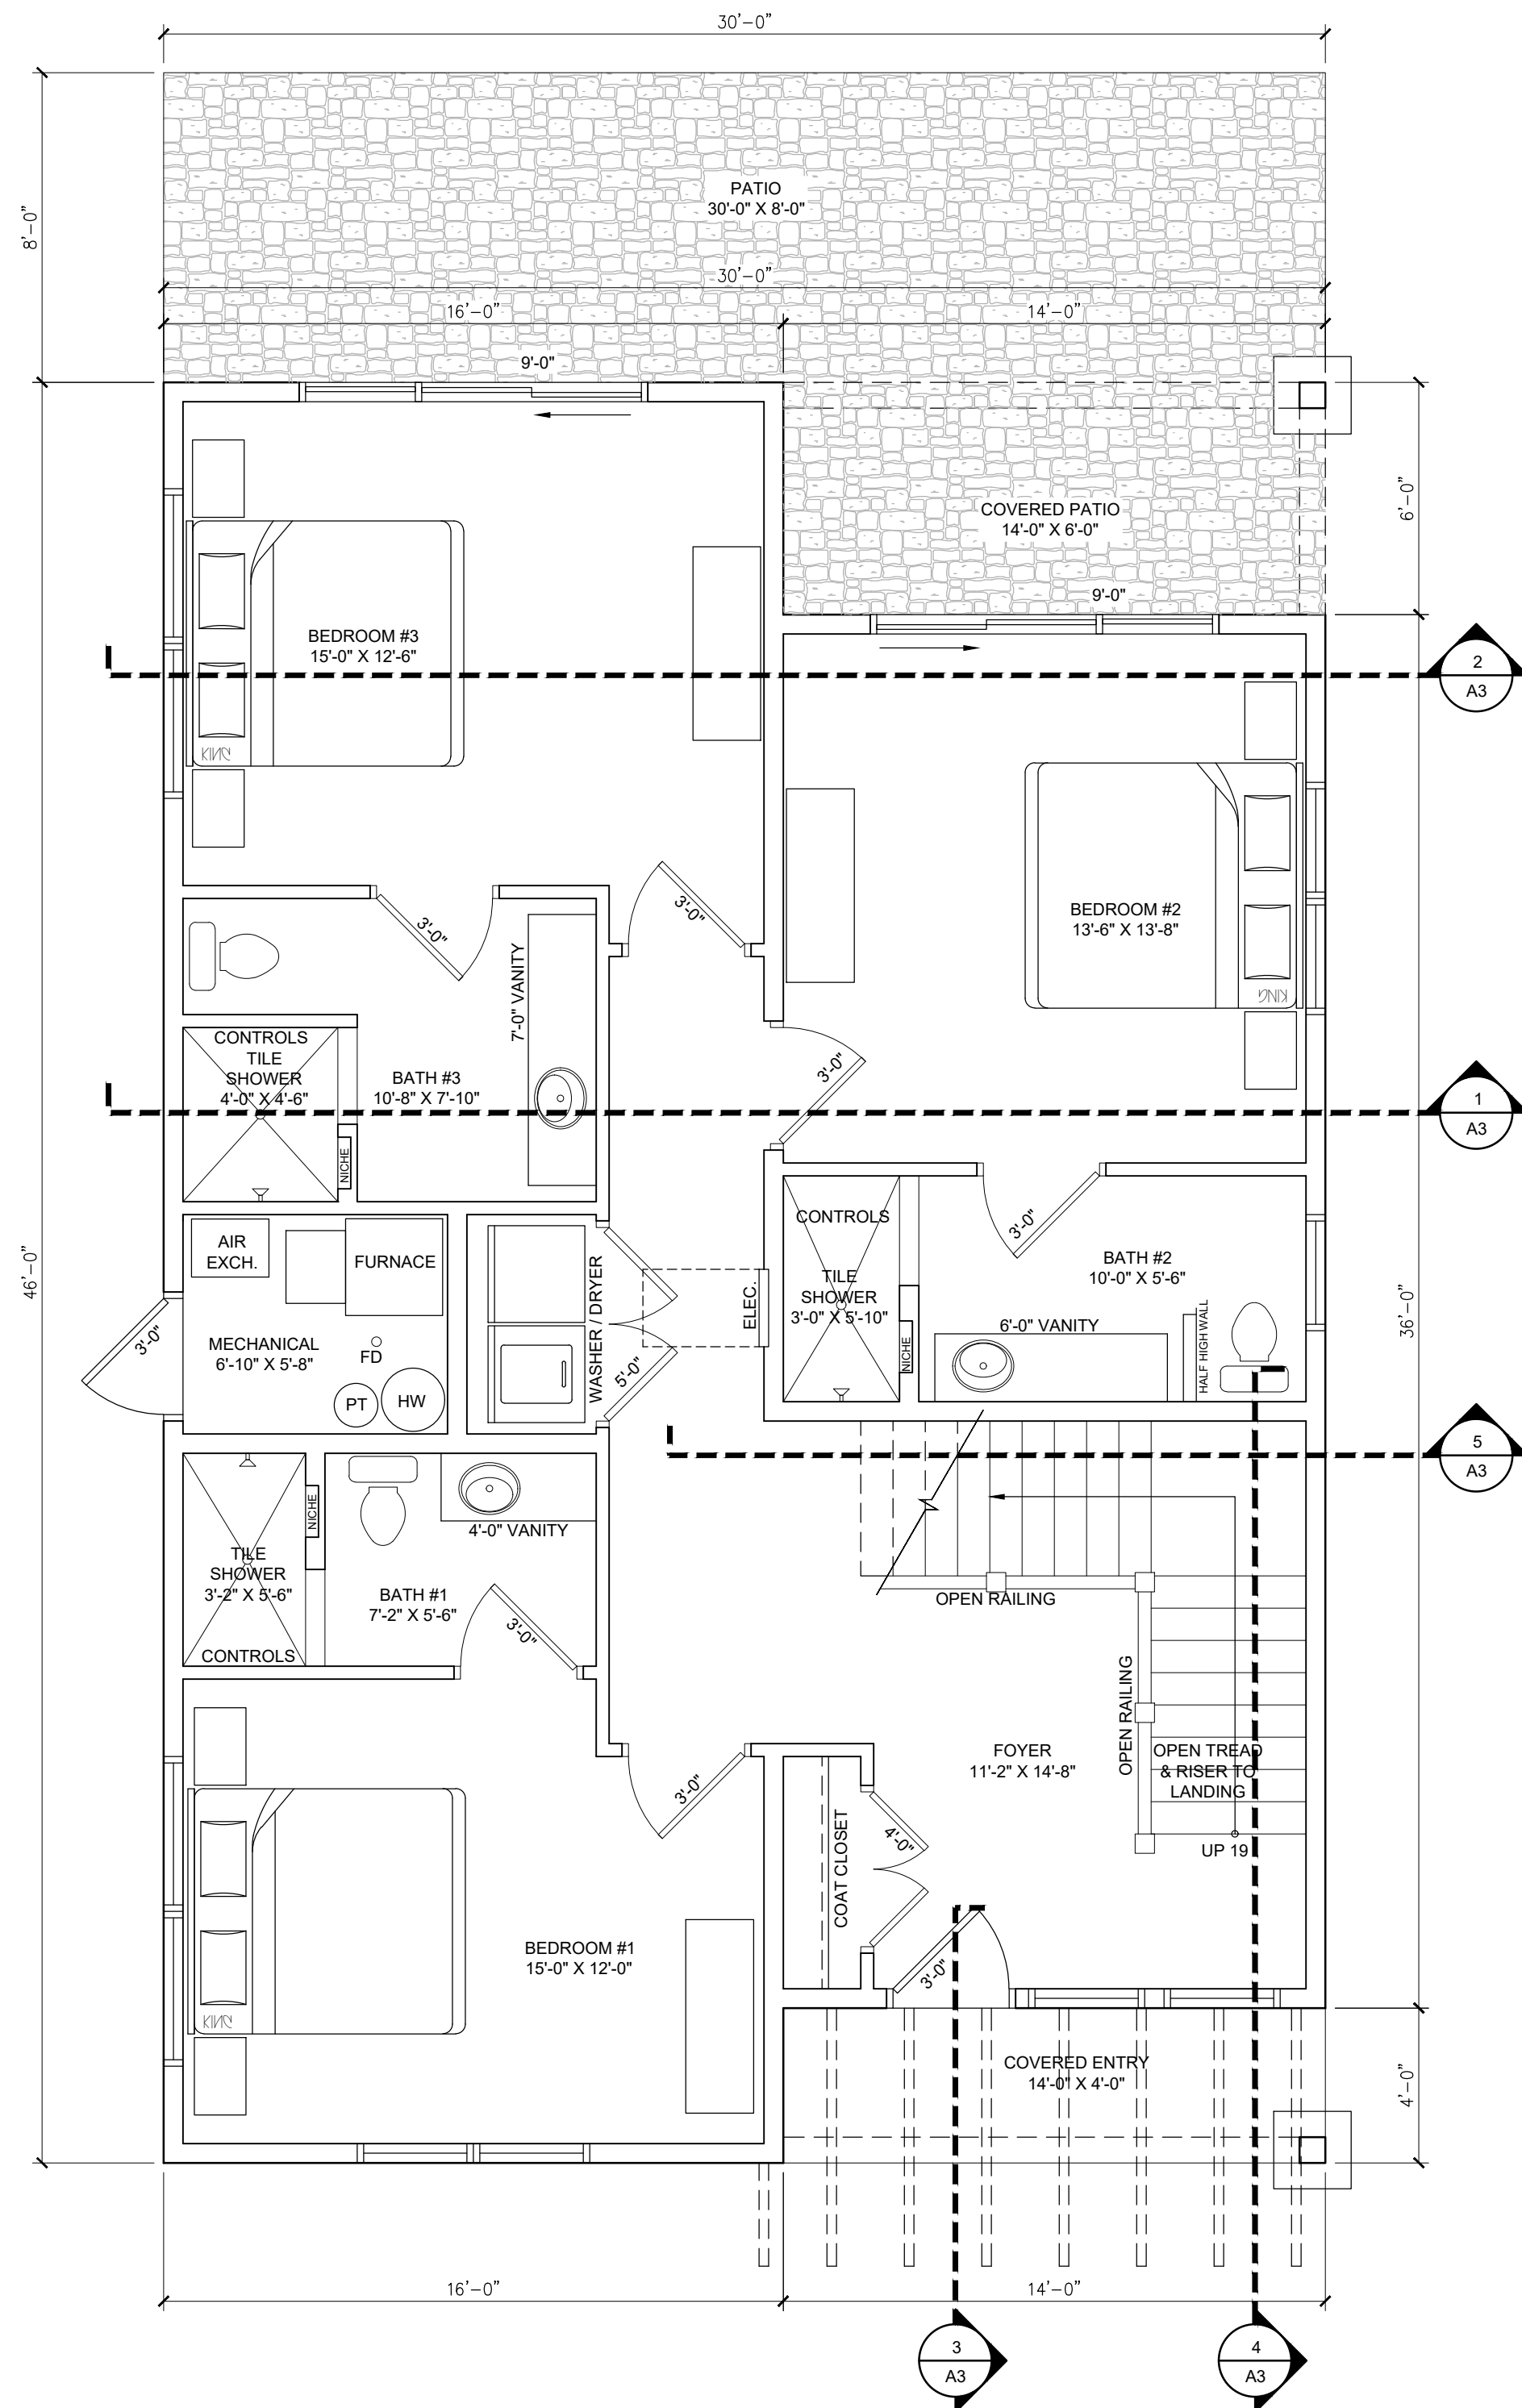


1 PRELIMINARY FIRST FLOOR PLAN
1/4" = 1'-0" ON 24 X 36 PAPER
PLAN NORTH

3 PRELIMINARY SECOND FLOOR PLAN
1/4" = 1'-0" ON 24 X 36 PAPER
PLAN NORTH

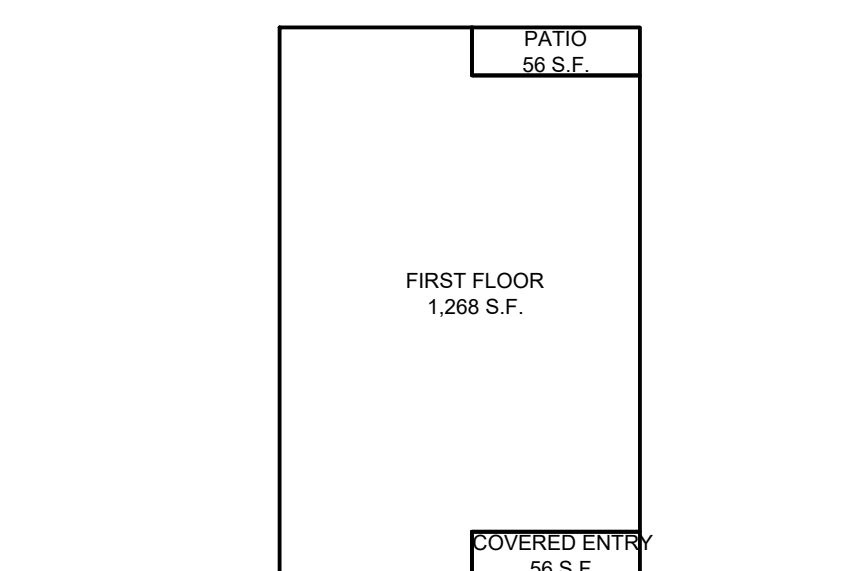

2 S.F. SUMMARY

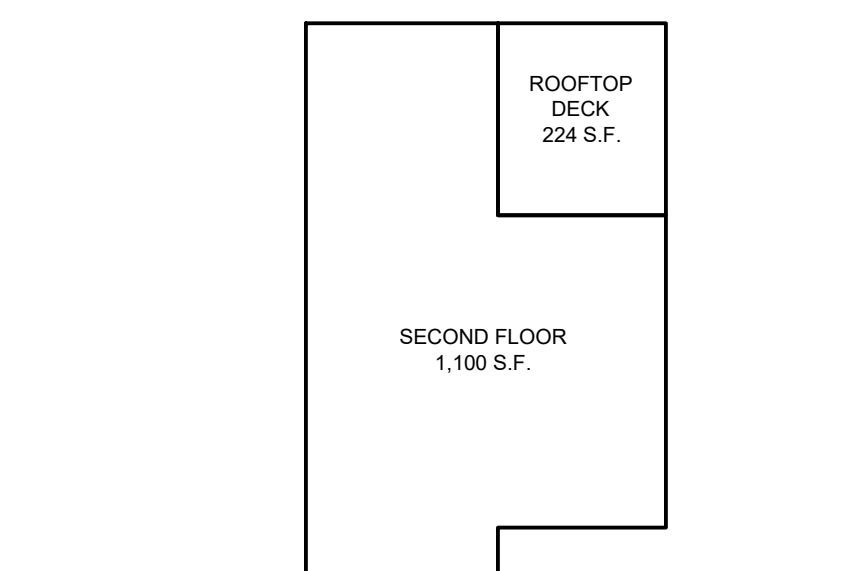

4 S.F. SUMMARY


3-14-24

I HEREBY CERTIFY THAT THIS PLAN SPECIFICATION OR REPORT WAS PREPARED BY ME OR UNDER MY DIRECT SUPERVISION AND THAT I AM A DULY LICENSED ARCHITECT UNDER THE LAWS OF THE STATE OF MINNESOTA


TRAVIS MILLER DATE: LIC. # 45743

QUARTERDECK RESORT
SOCIAL 3

9820 BIRCH BAY DR. SW
NISSWA, MN

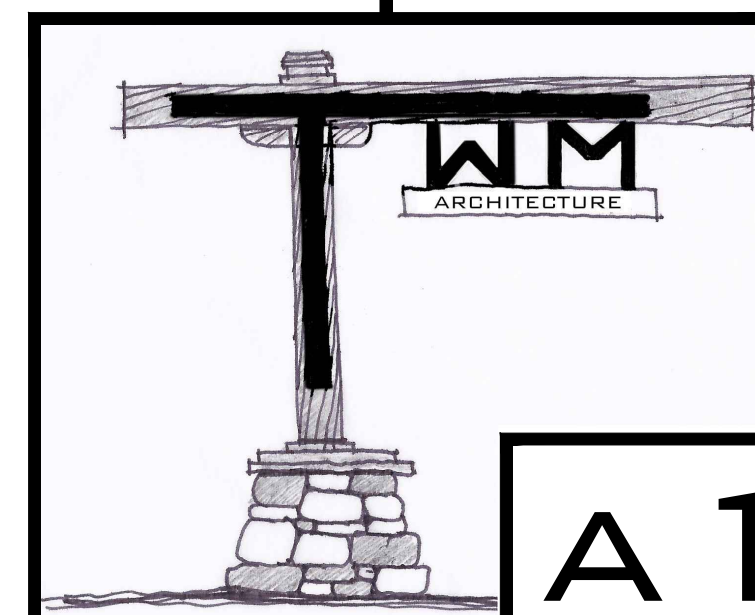


A 1

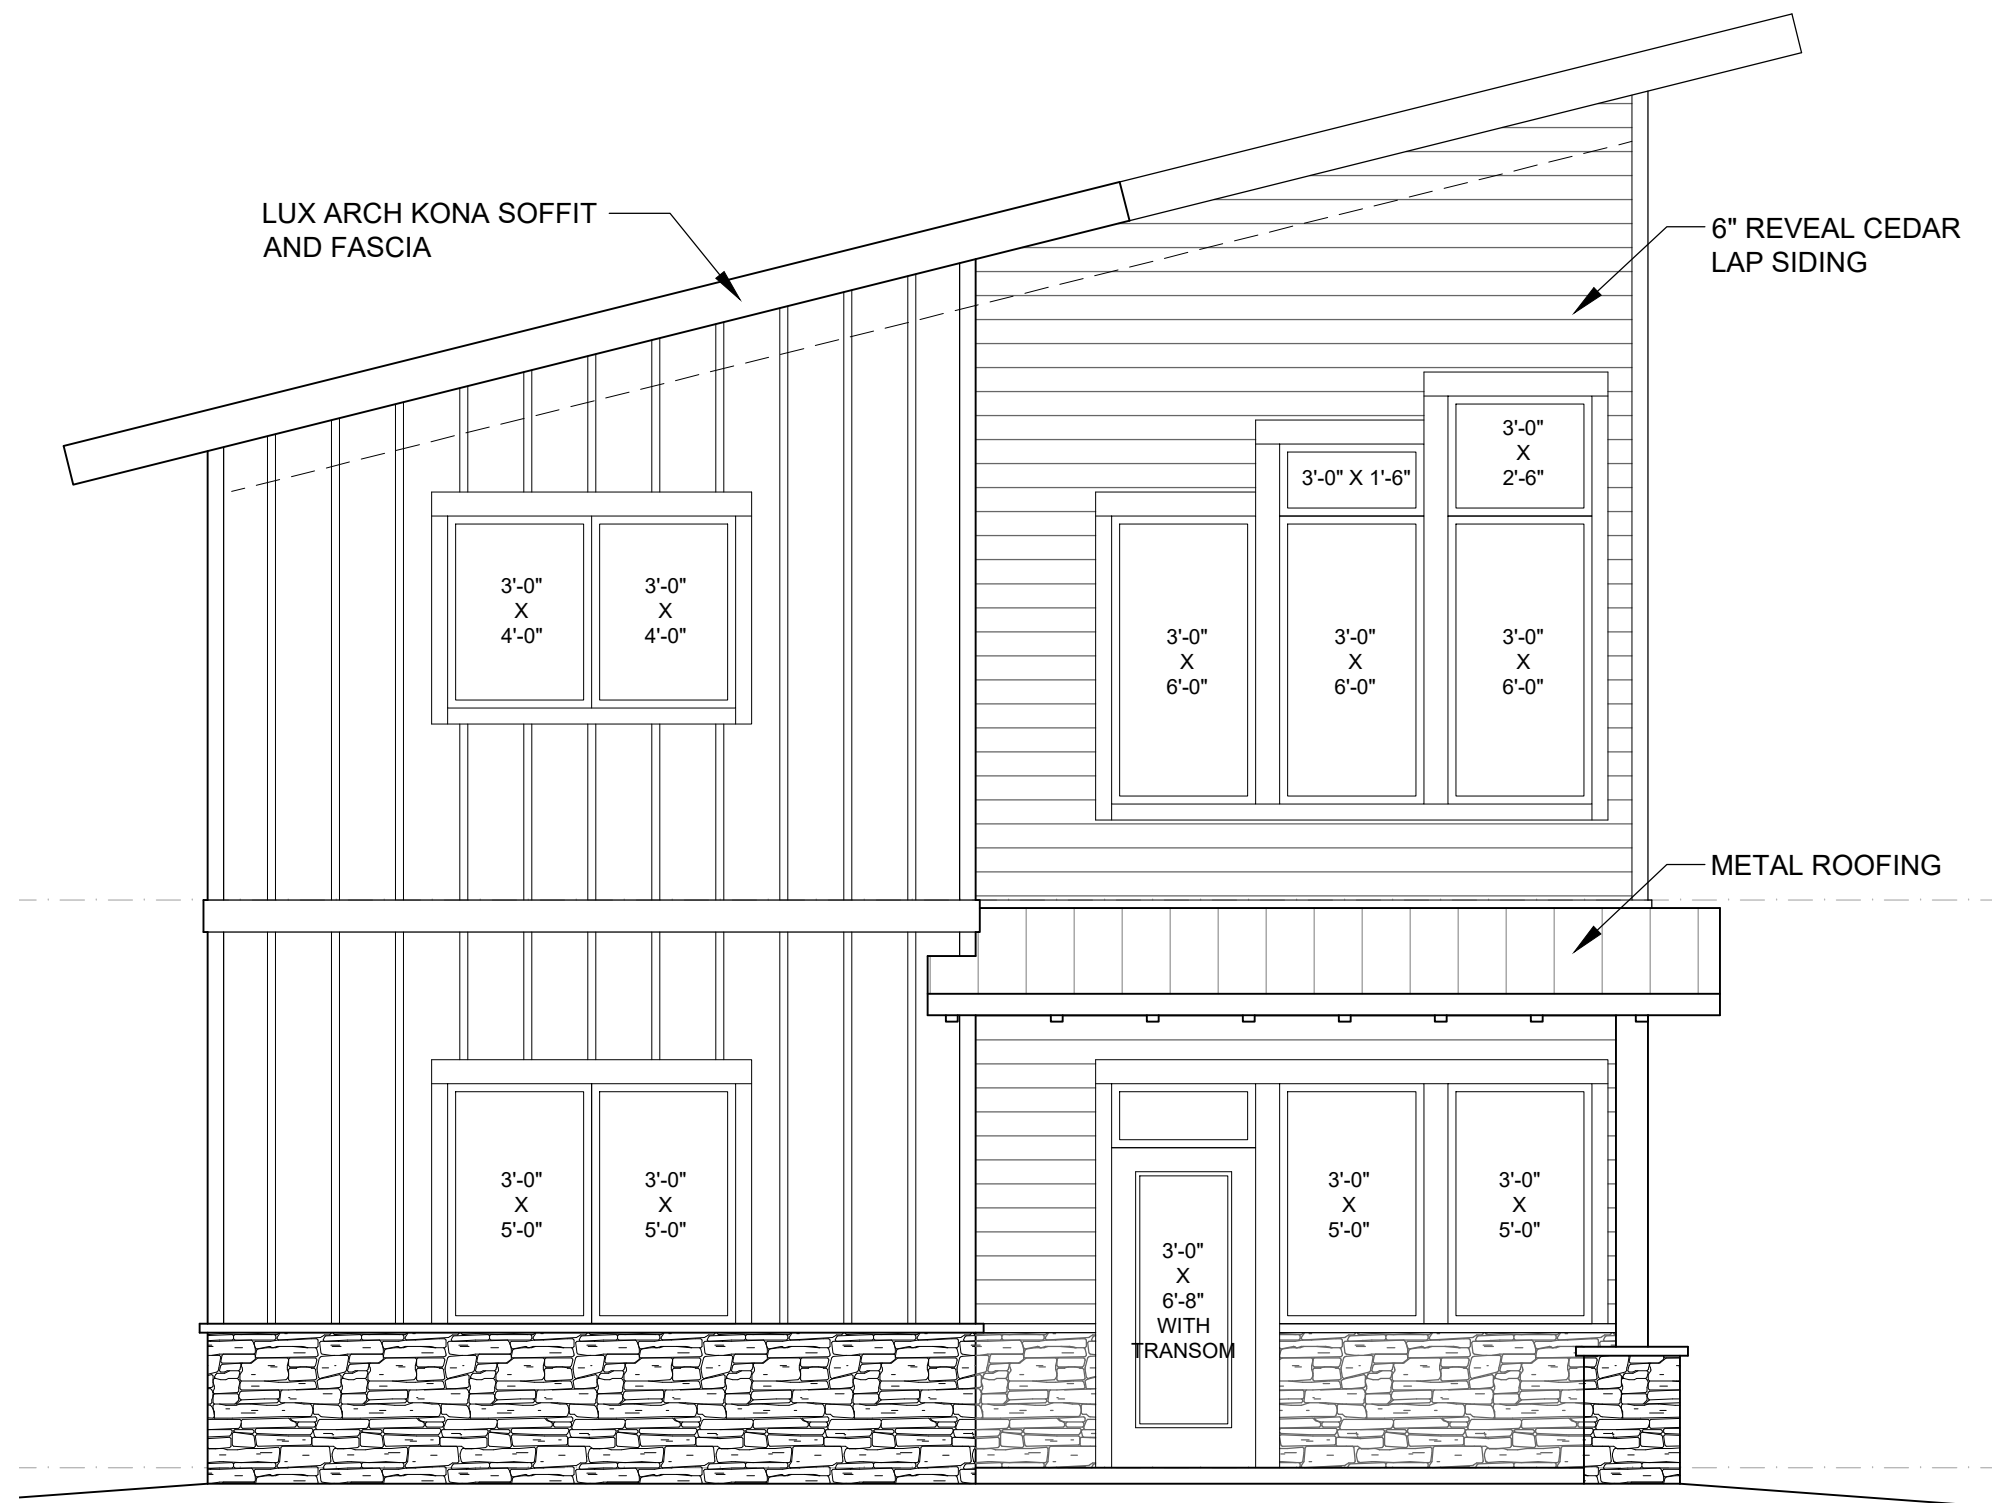


1 PRELIMINARY SOUTH ELEVATION
1/4" = 1'-0" ON 24 X 36 PAPER



3 PRELIMINARY NORTH ELEVATION
1/4" = 1'-0" ON 24 X 36 PAPER

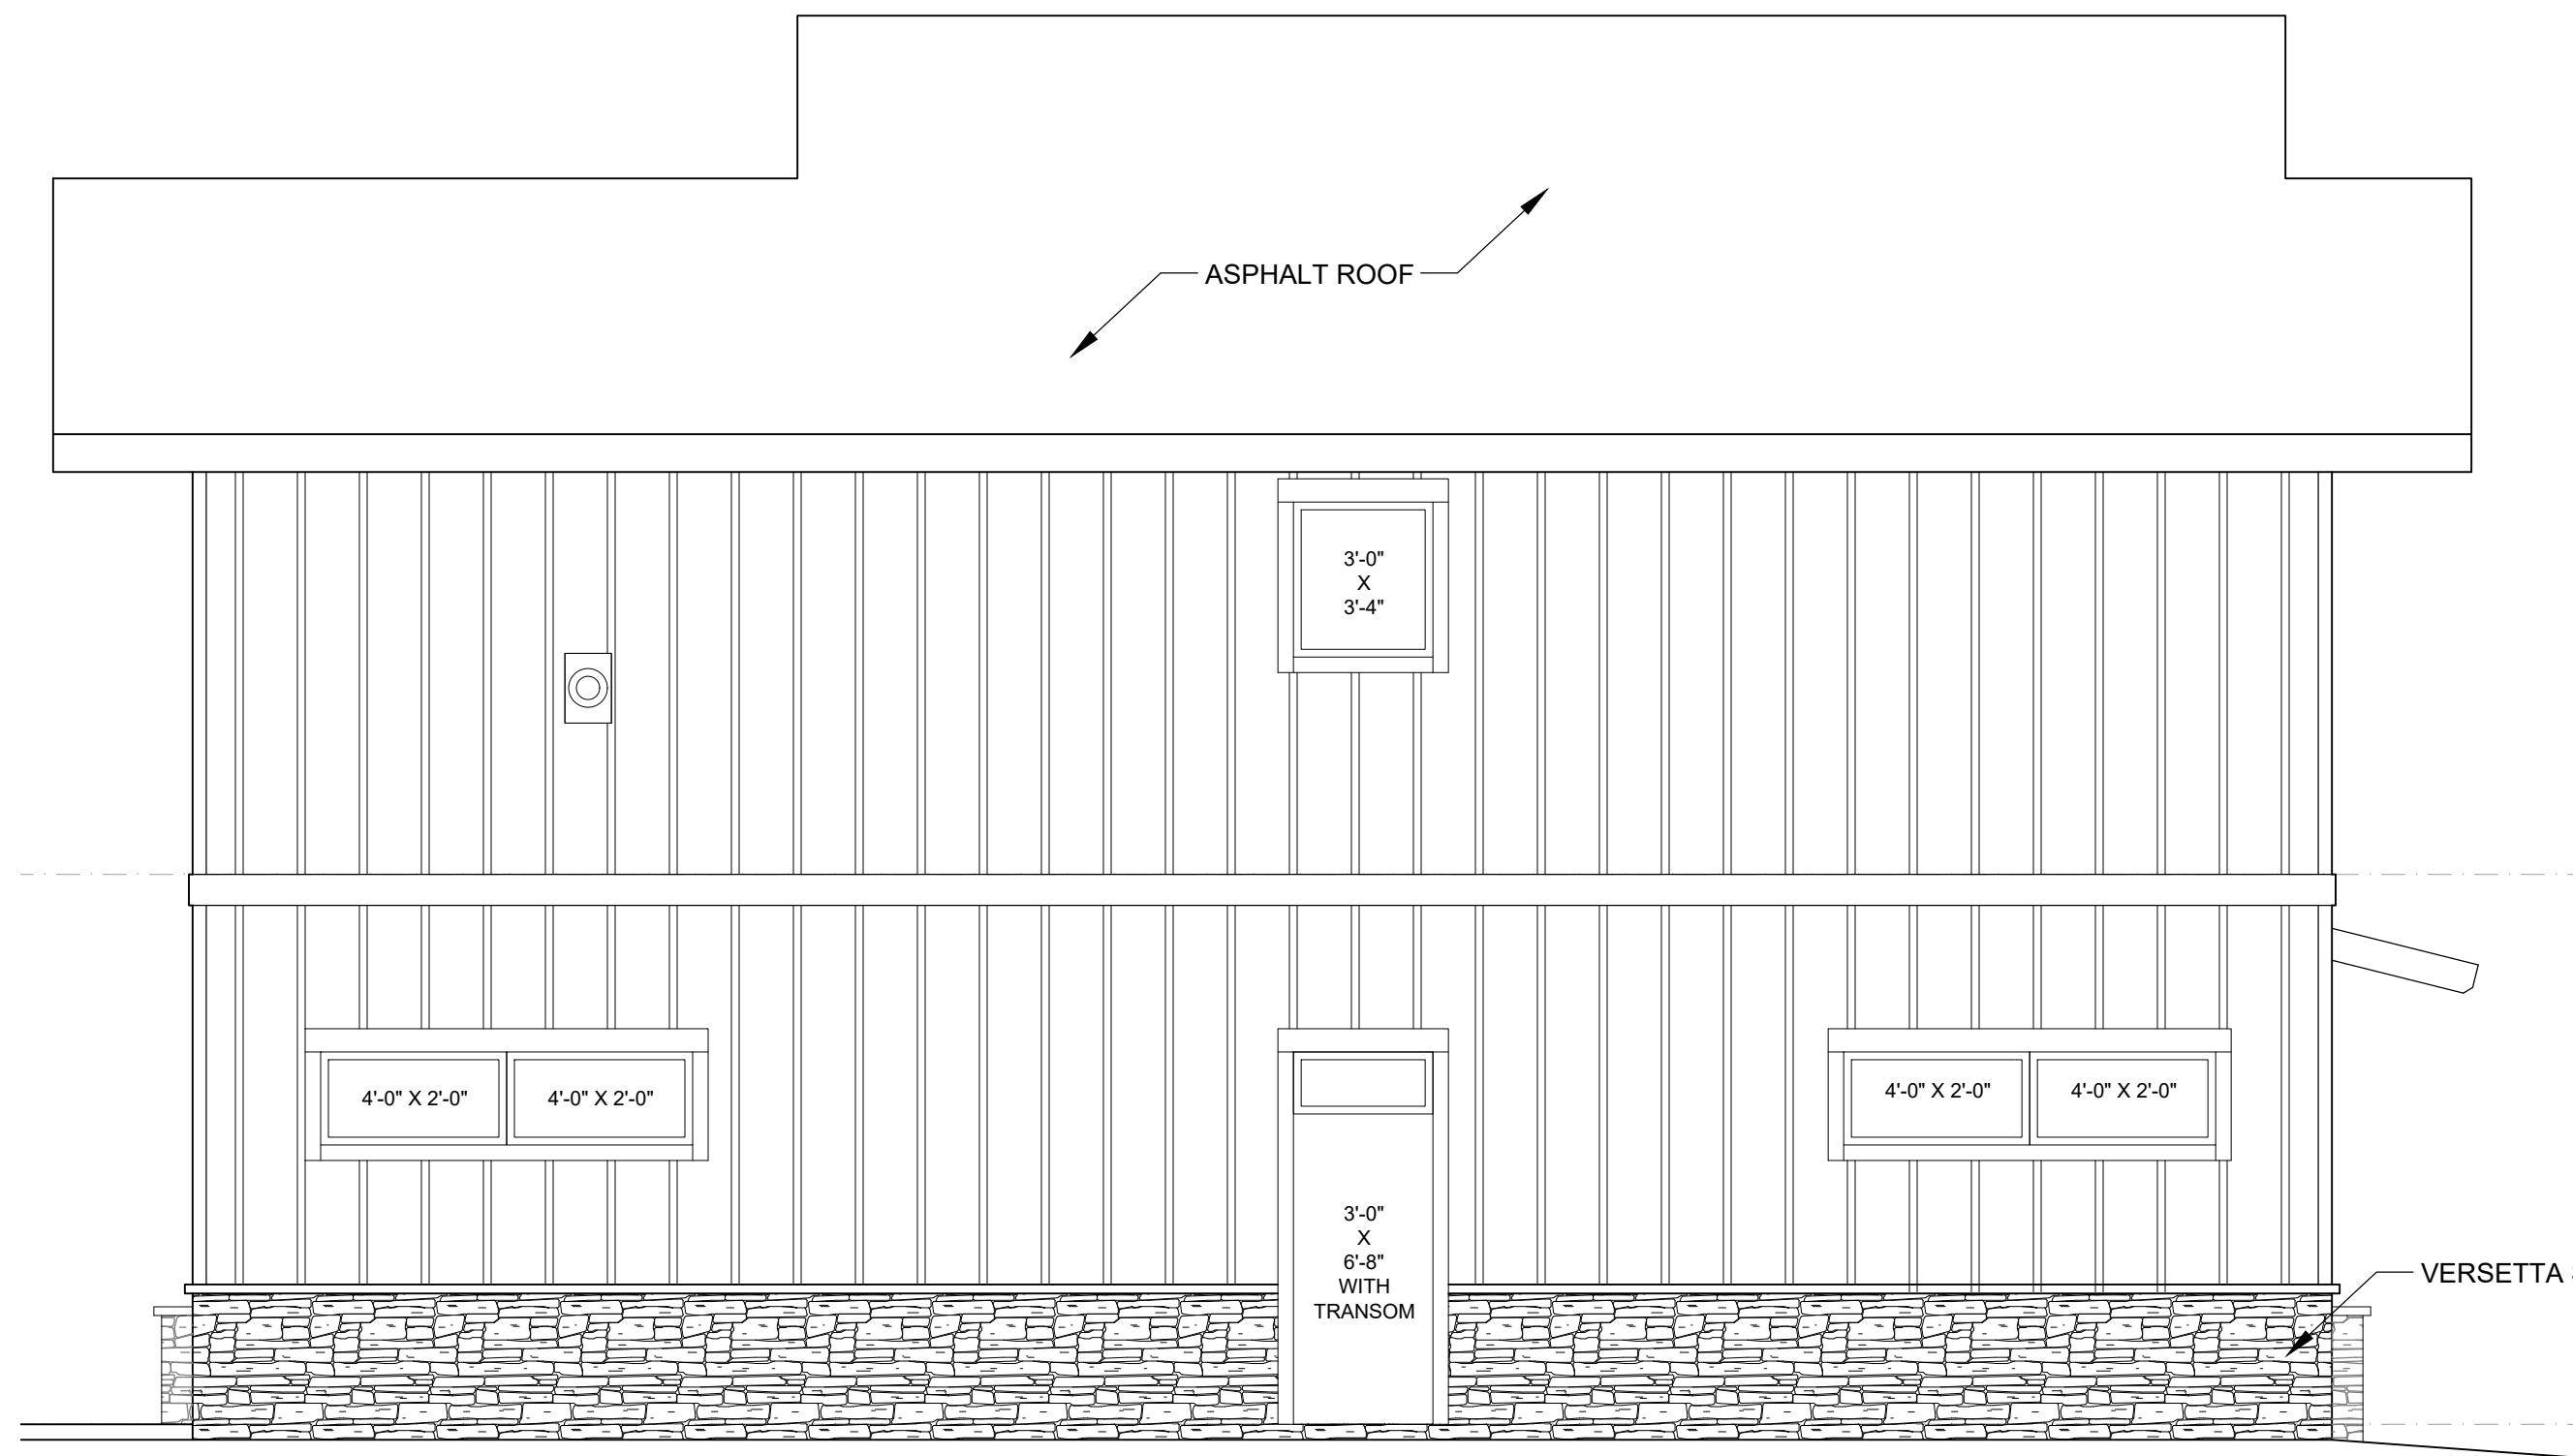

2 PRELIMINARY WEST ELEVATION
1/4" = 1'-0" ON 24 X 36 PAPER

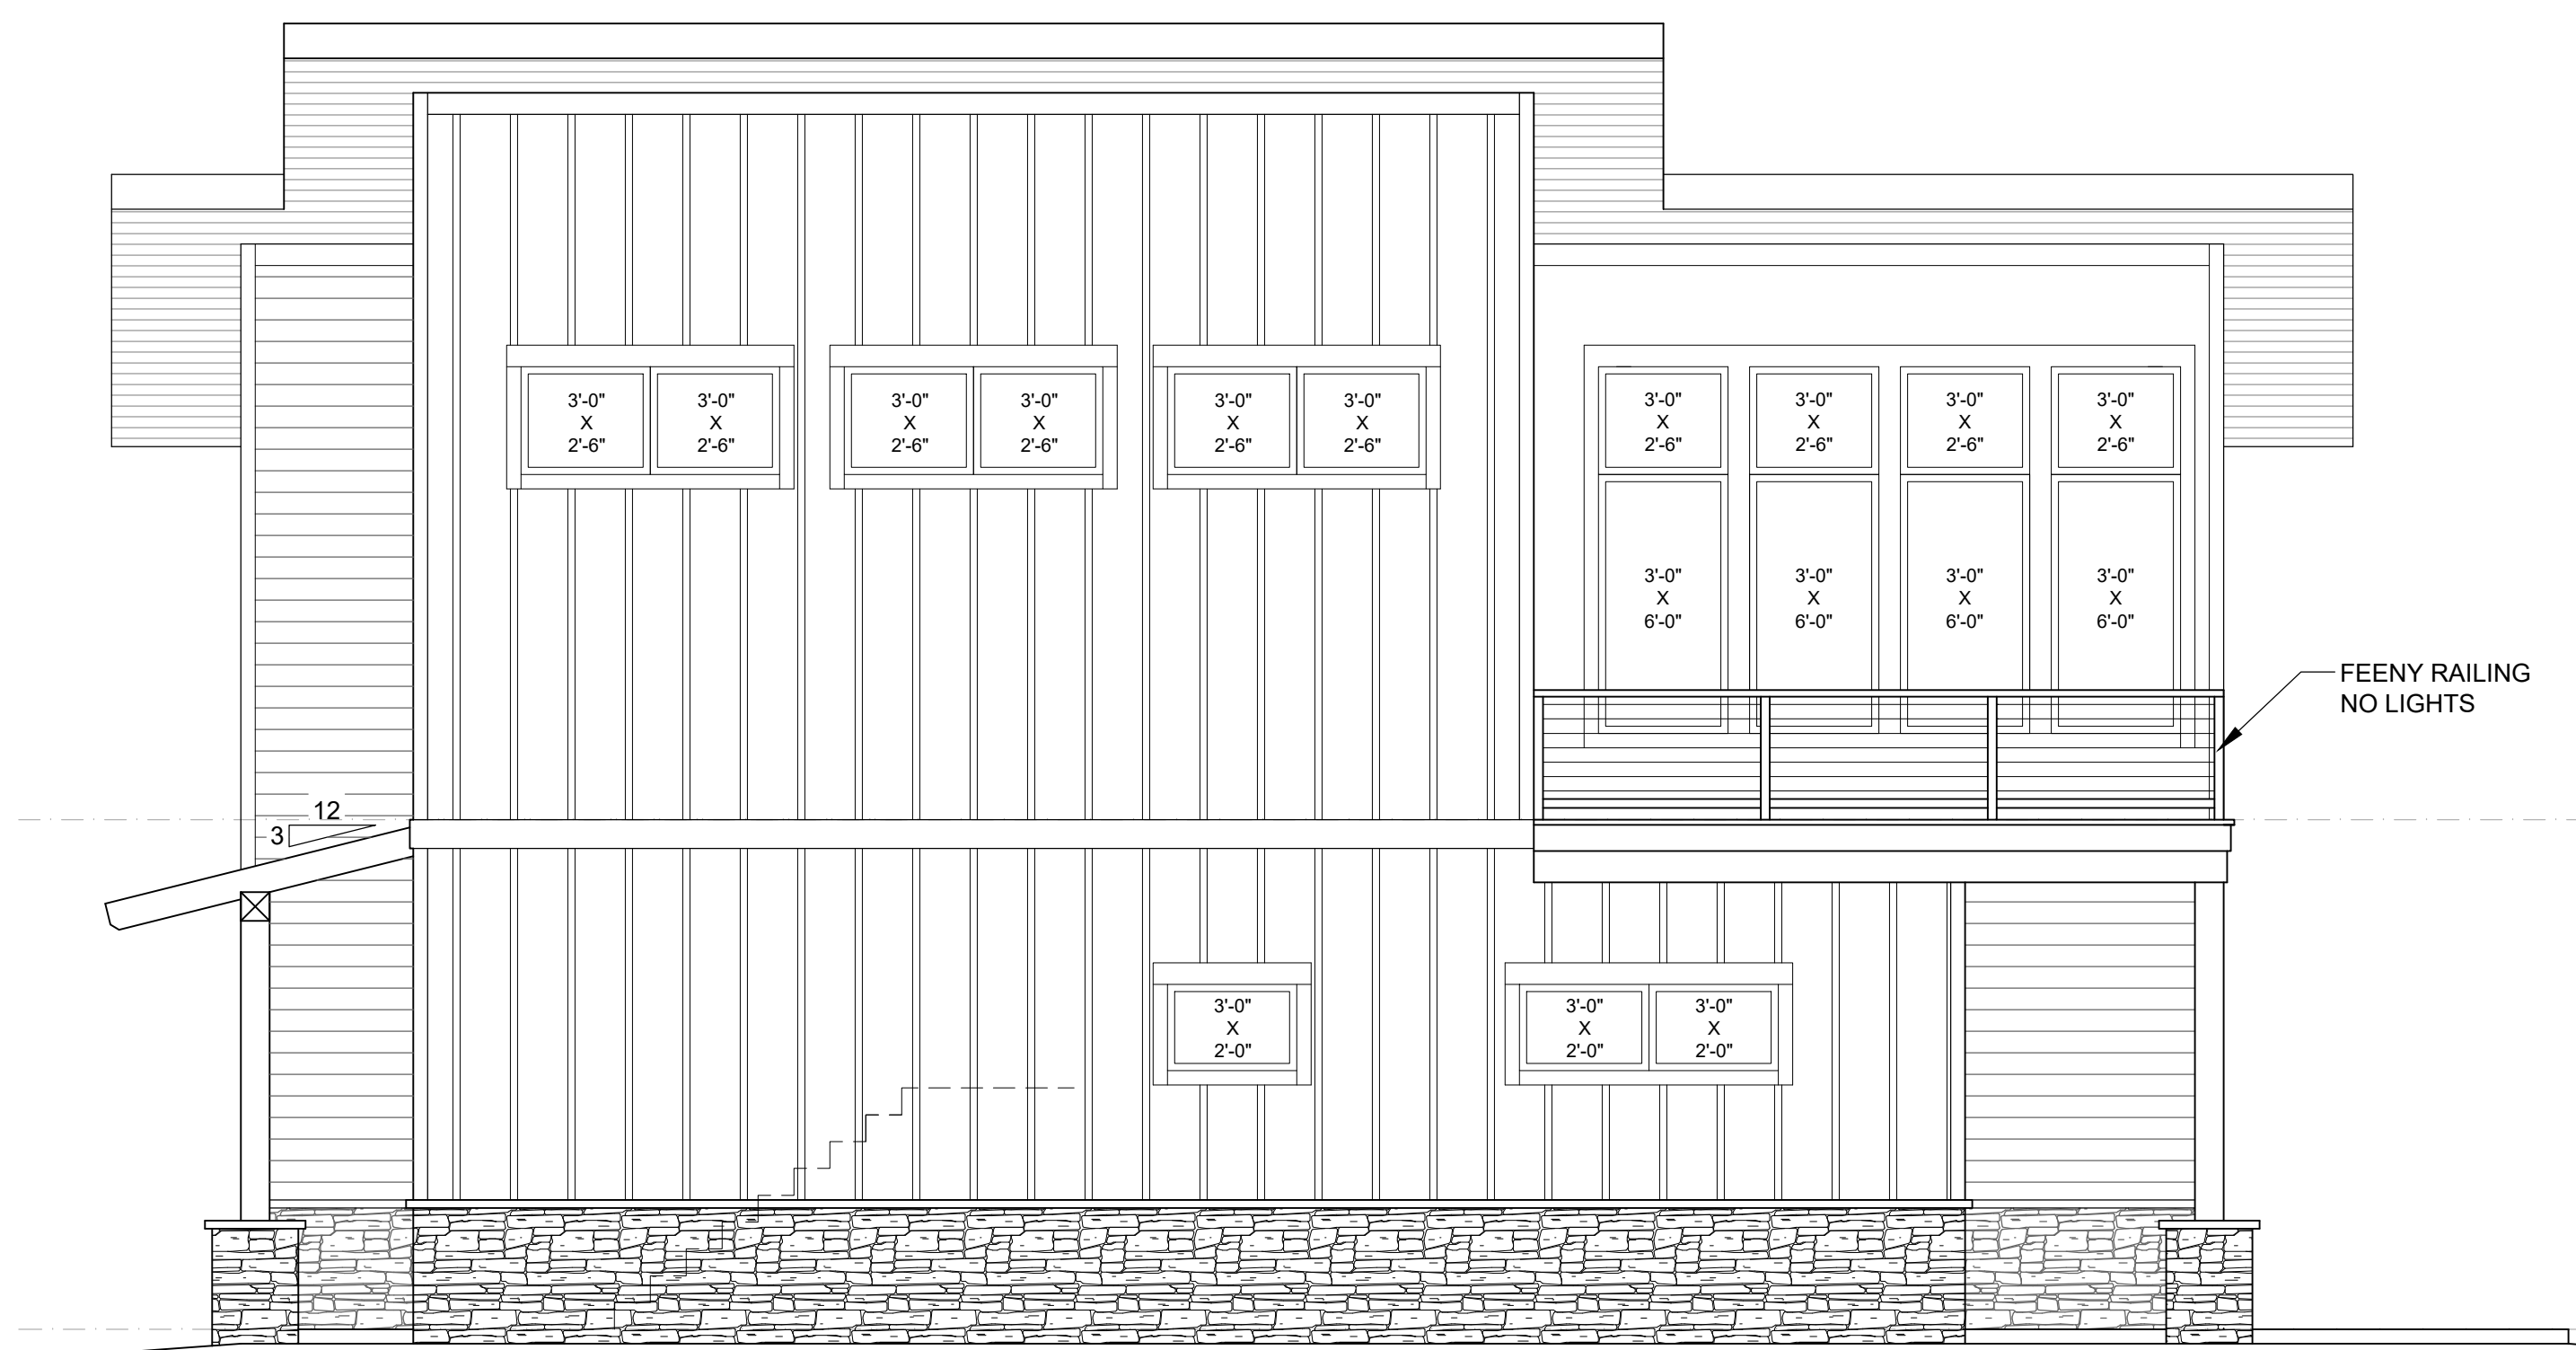

4 PRELIMINARY EAST ELEVATION
1/4" = 1'-0" ON 24 X 36 PAPER

3-14-24

I HEREBY CERTIFY THAT THIS PLAN, SPECIFICATION, OR REPORT WAS PREPARED BY ME OR UNDER MY DIRECT SUPERVISION AND THAT I AM A DULY LICENSED ARCHITECT UNDER THE LAWS OF THE STATE OF MINNESOTA

LIC. # 45743

DATE:


TRAVIS MILLER

QUARTERDECK RESORT
SOCIAL 3


9820 BIRCH BAY DR. SW
NISSWA, MN

A2


© TWM ARCHITECTURE COPYRIGHT 2024

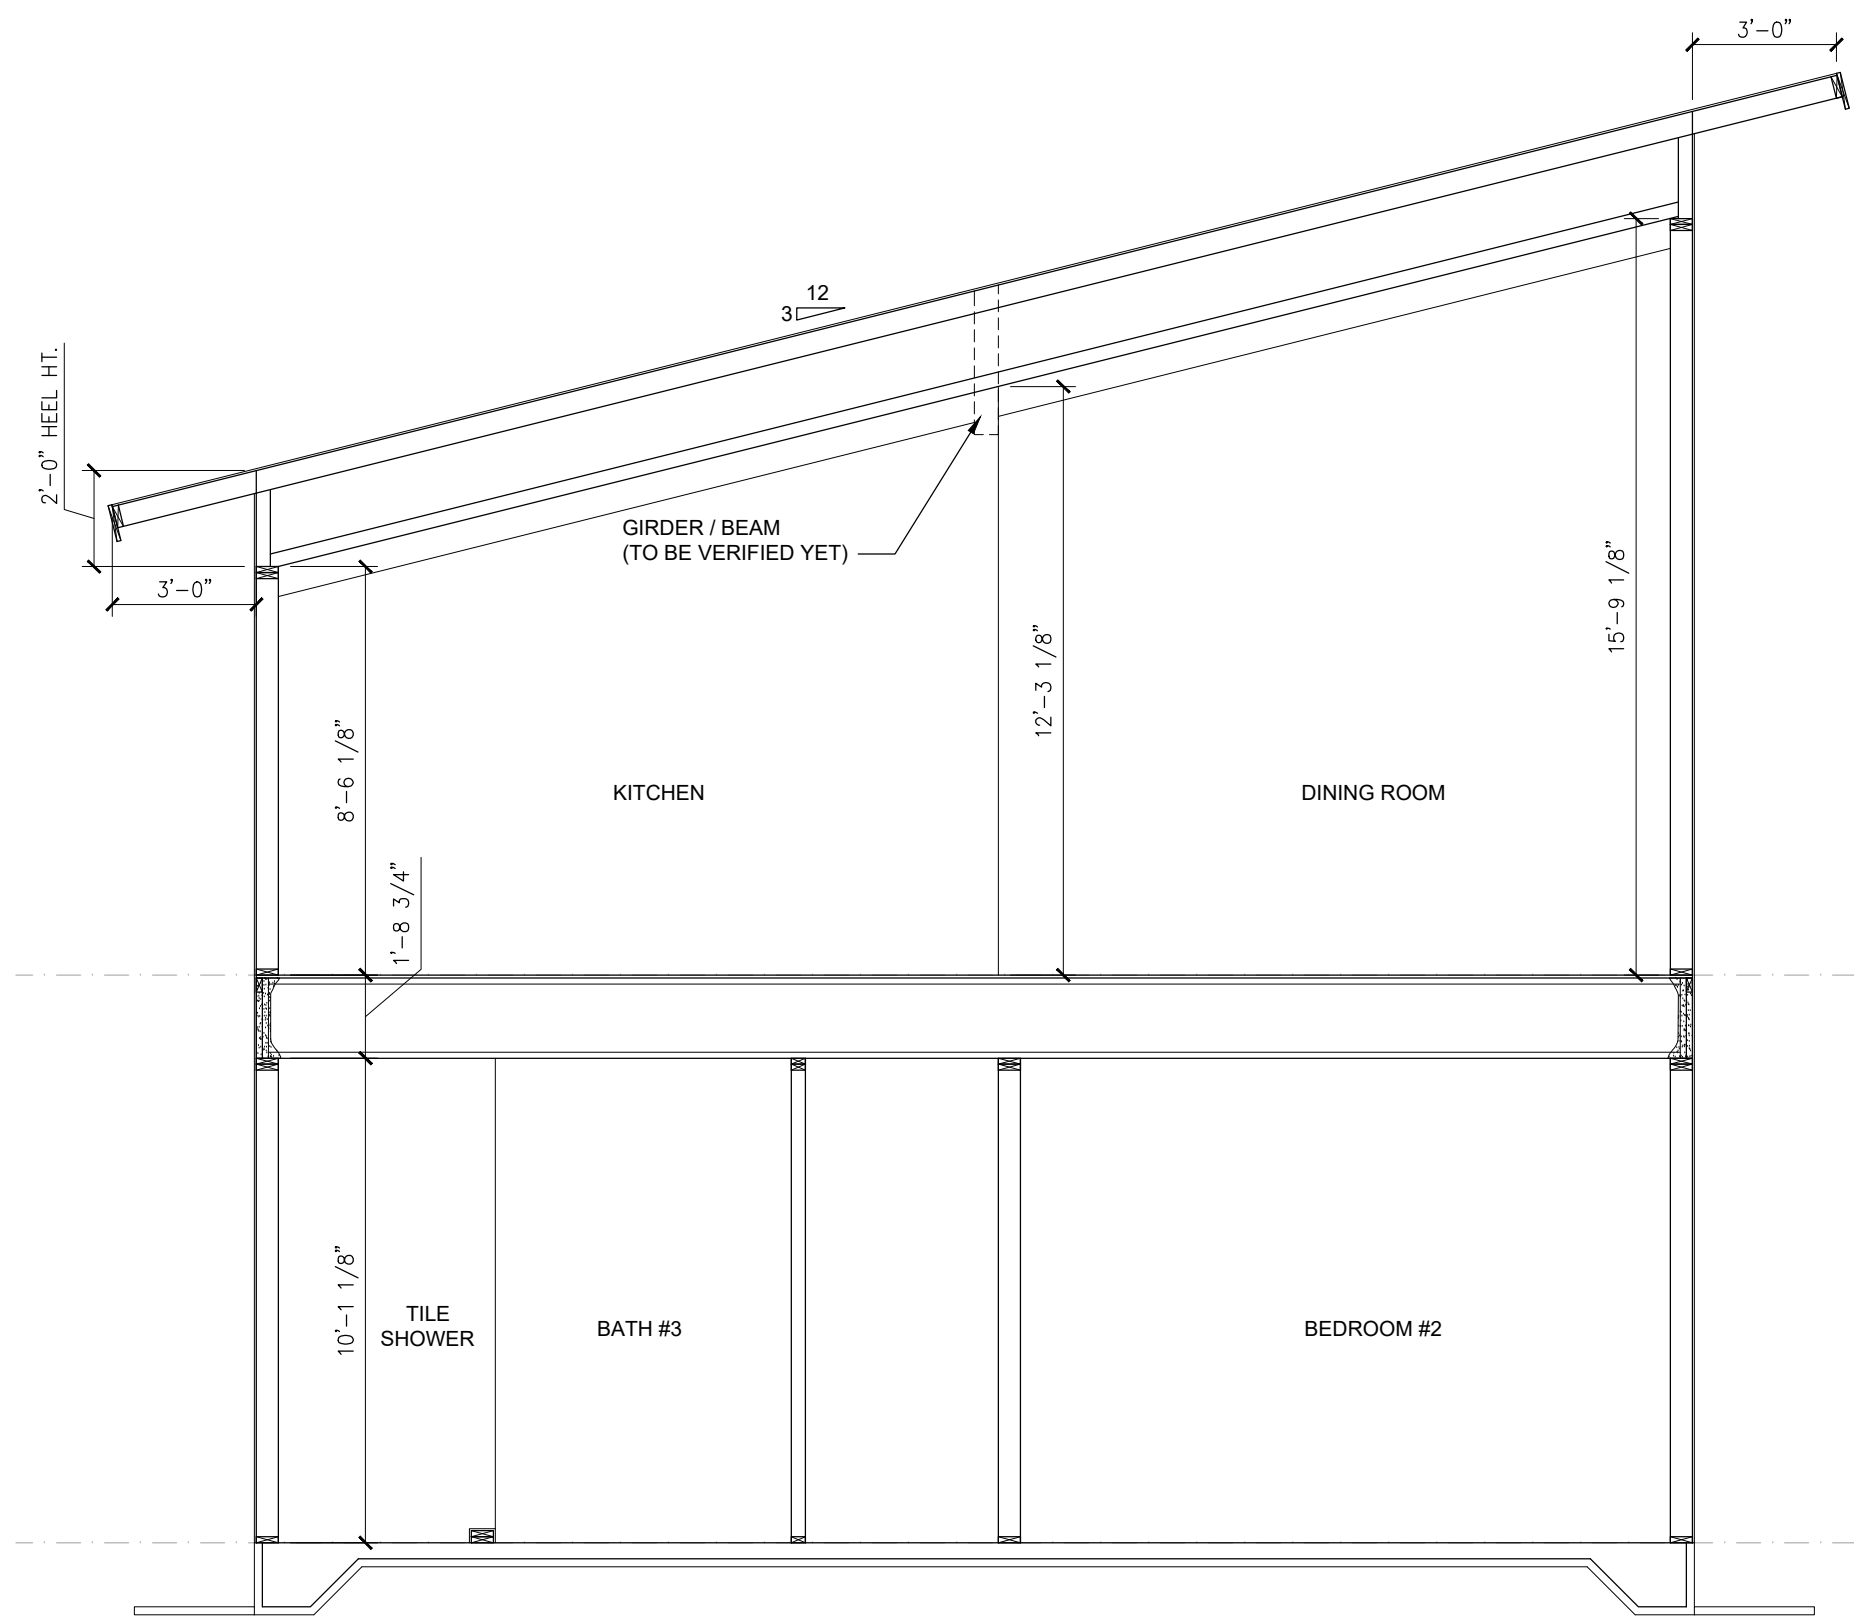


1 PRELIMINARY SECTION
1/4" = 1'-0" ON 24 X 36 PAPER

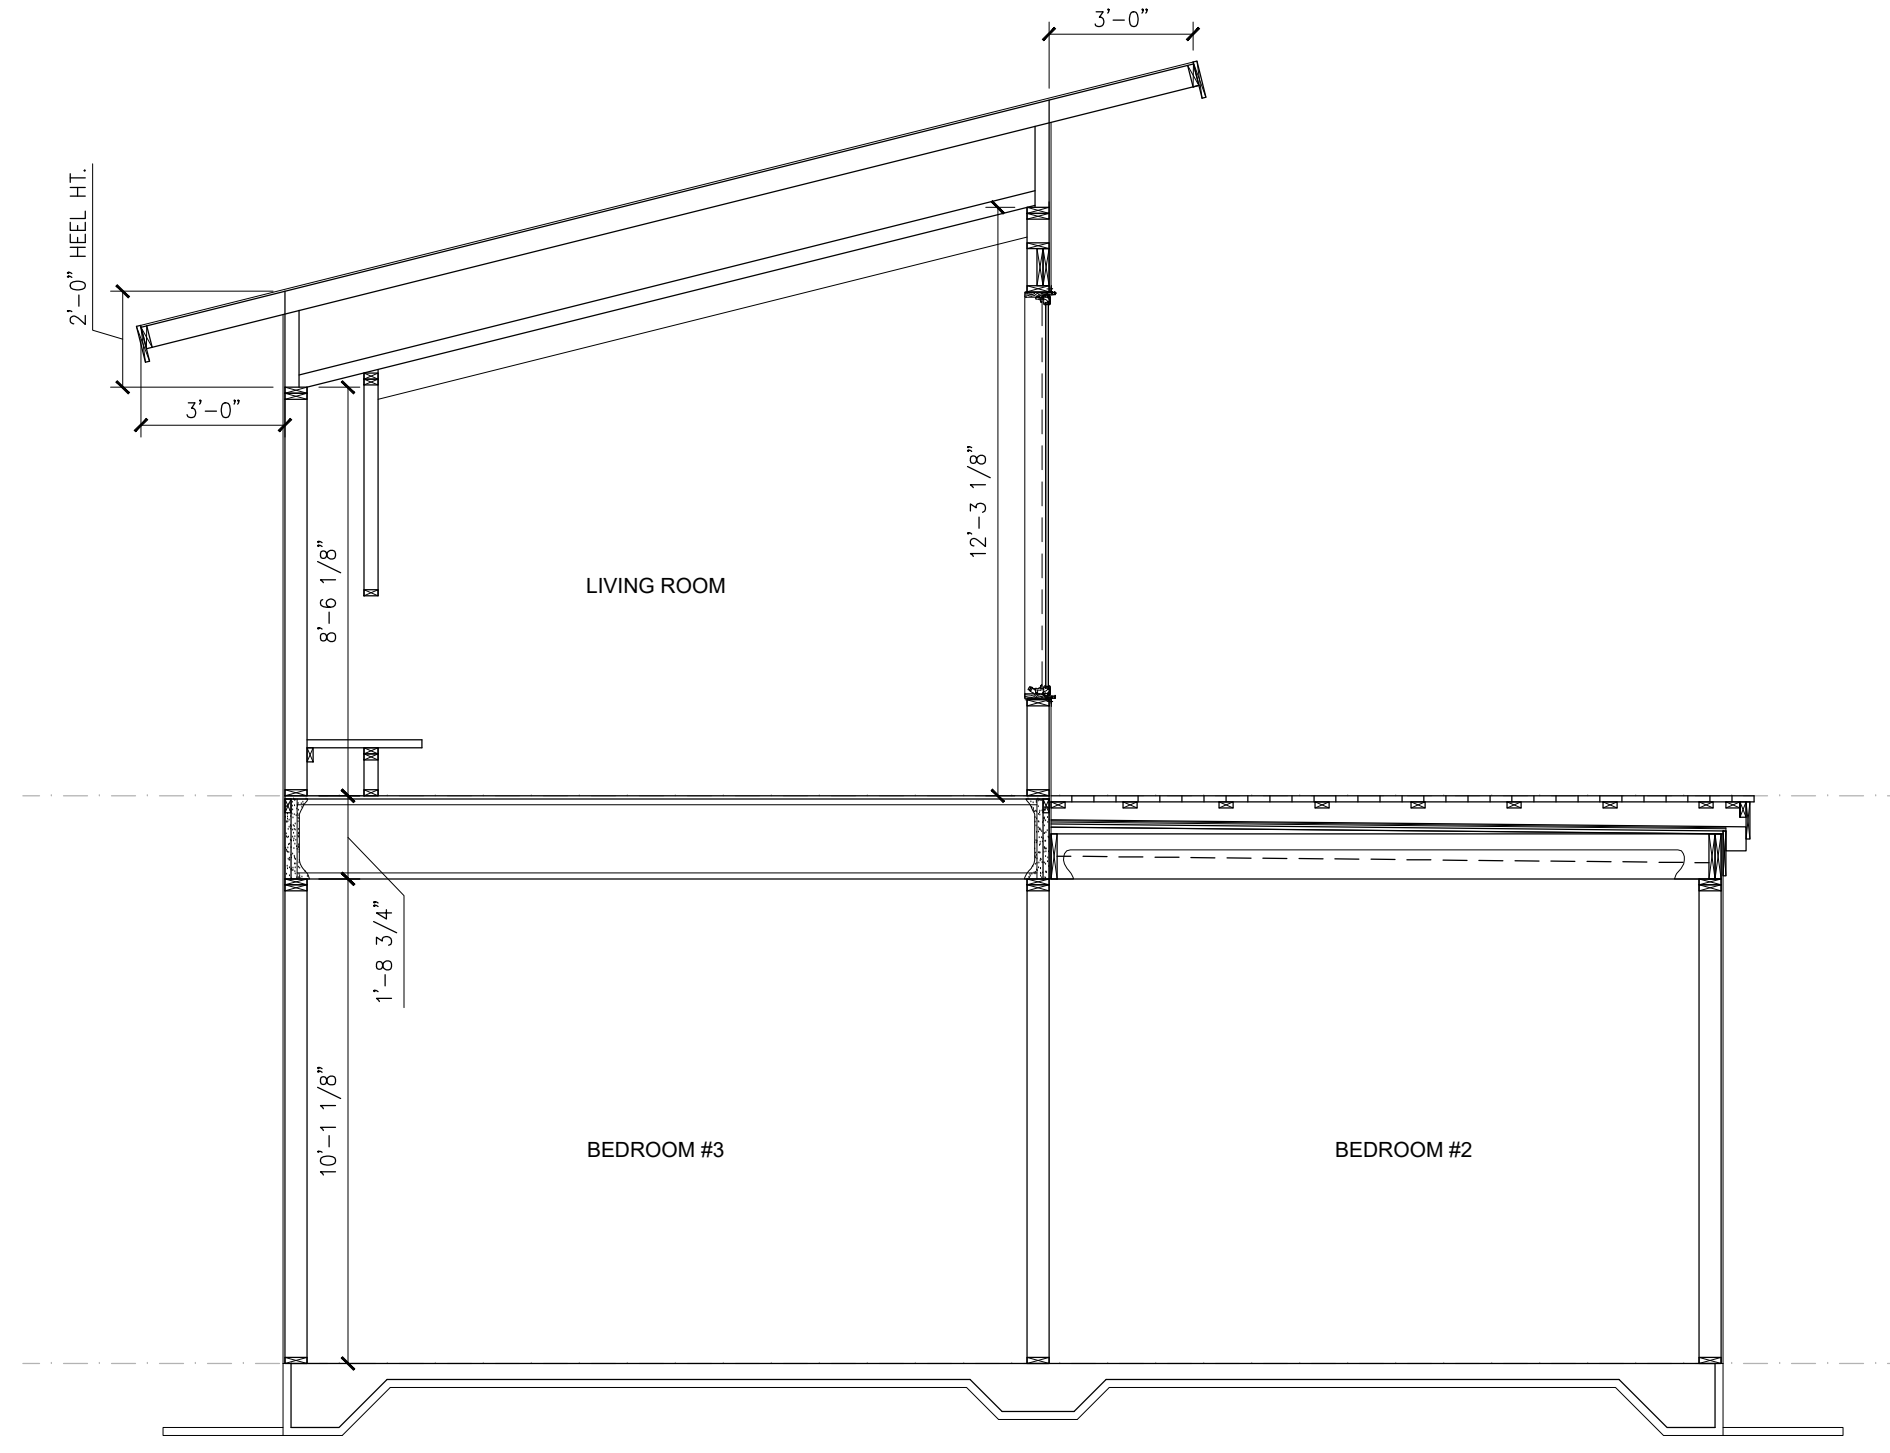


2 PRELIMINARY SECTION
1/4" = 1'-0" ON 24 X 36 PAPER

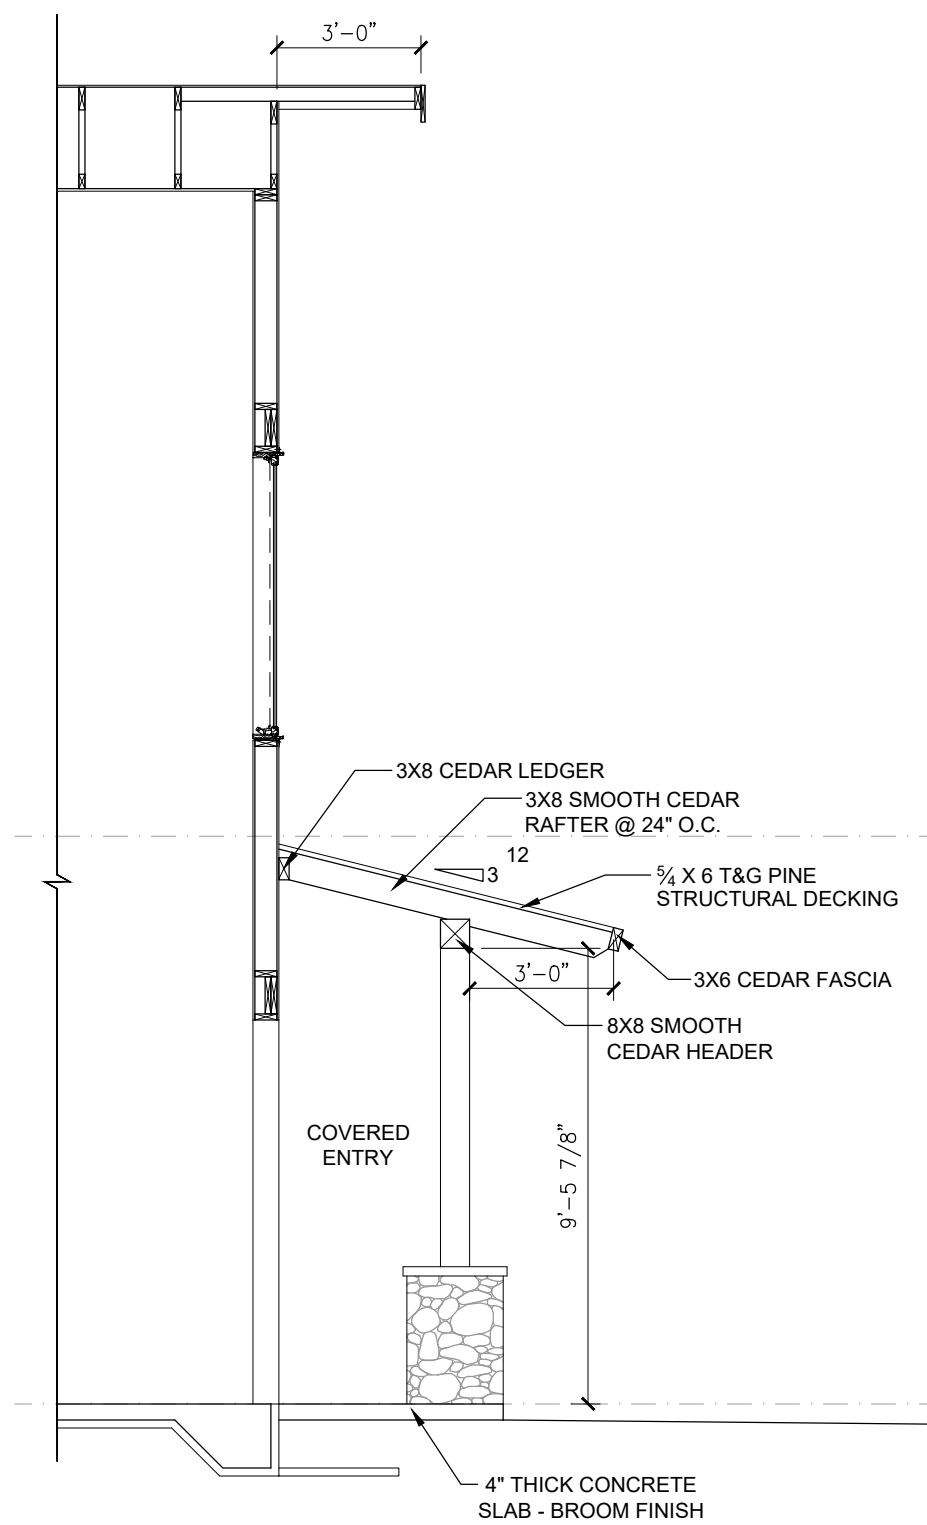

4 PRELIMINARY SECTION
1/4" = 1'-0" ON 24 X 36 PAPER

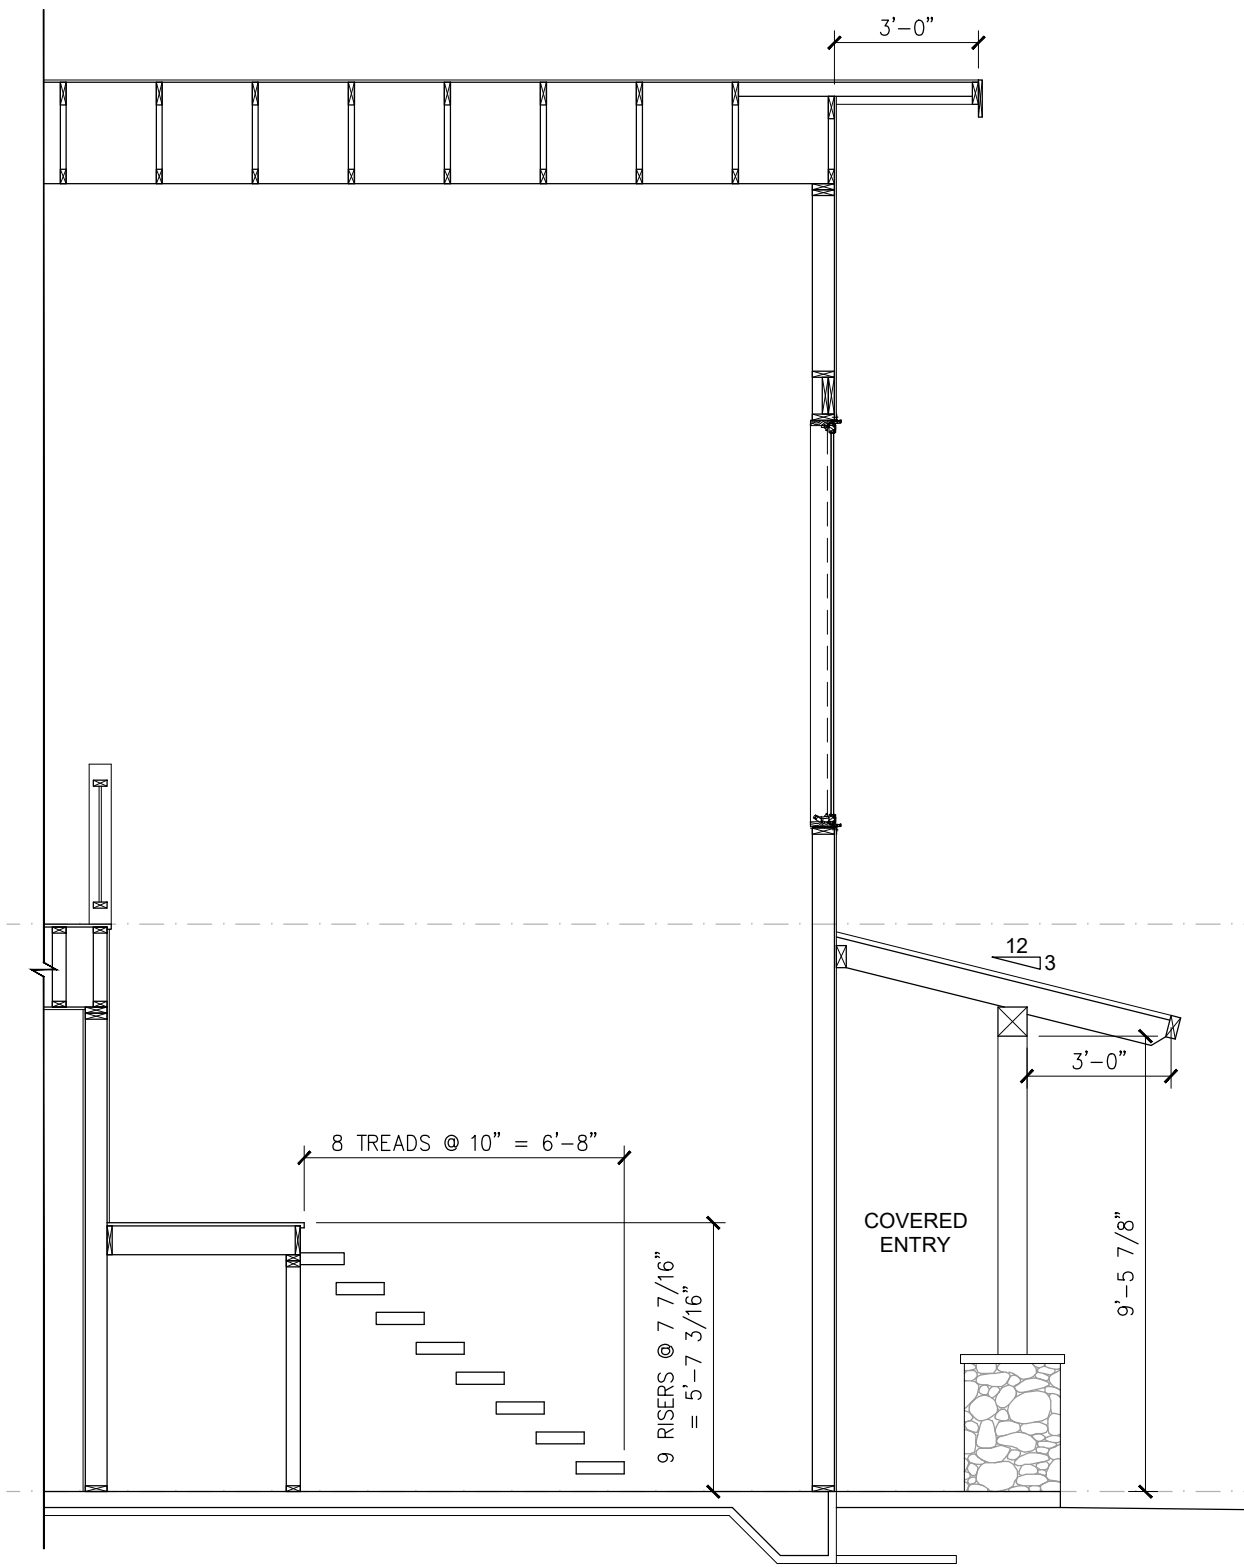

5 PRELIMINARY SECTION
1/4" = 1'-0" ON 24 X 36 PAPER

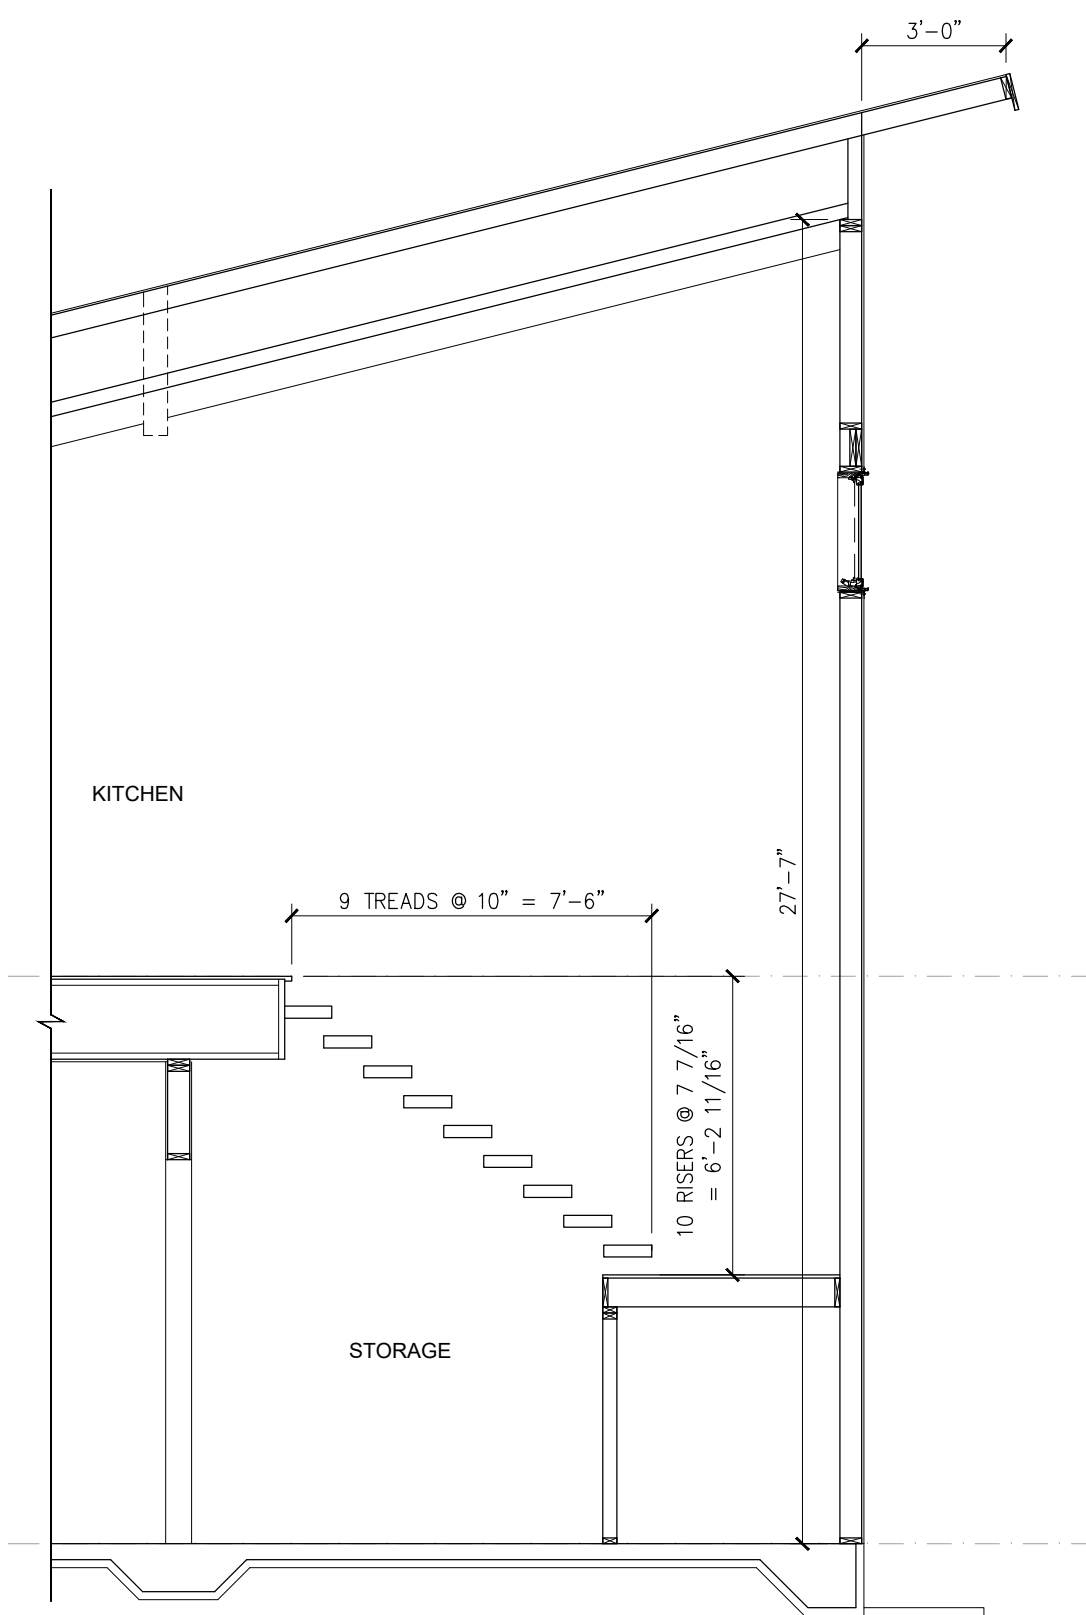

6 PRELIMINARY SECTION
1/4" = 1'-0" ON 24 X 36 PAPER

3-14-24

I HEREBY CERTIFY THAT THIS PLAN SPECIFICATION OR REPORT WAS PREPARED BY ME OR UNDER MY DIRECT SUPERVISION AND THAT I AM A DULY LICENSED ARCHITECT UNDER THE LAWS OF THE STATE OF MINNESOTA

TRAVIS MILLER DATE: LIC. # 45743

QUARTERDECK RESORT
SOCIAL 3
9820 BIRCH BAY DR. SW
NISSWA, MN

